

**LEGEND**

- PROPOSED JOINT POLE
- PROPOSED EVERSOURCE POLE
- ⊗ EXISTING JOINT POLE
- EXISTING EVERSOURCE POLE
- ⊗ EXISTING EVERSOURCE POLE TO BE JOINT
- ⊗ EXISTING FOREIGN POLE TO BE JOINT
- PROPOSED PAD MOUNT TRANSFORMER
- EXISTING PAD MOUNT TRANSFORMER
- M EXISTING MANHOLE
- UG EXISTING CONDUIT
- UG PROPOSED CONDUIT
- Ⓜ PROPOSED HANDHOLE
- ⊗ EXISTING HANDHOLE
- ANCHOR
- Ⓢ PROPOSED SILO
- ⊗ EXISTING SILO
- ⬢ HEXHOLE

Rohail Aijaz  
 ControlPoint Technologies, Inc.  
 Cell: 857-654-6534  
 Email: Raijaz@cpteng.com

PROPRIETARY INFORMATION:  
 THE INFORMATION ON THIS MAP SHALL BE CONSIDERED PROPRIETARY TO EVERSOURCE AND THE USER (WHICH SHALL BE DEFINED AS ANY PERSON OR ENTITY WHO HAS RECEIVED THE MAP THROUGH SALE, PURCHASE, EXCHANGE, GIFT OR OTHERWISE) SHALL KEEP IT IN CONFIDENCE AND SHALL NOT FURNISH OR DISCLOSE IT TO ANY THIRD PARTY WITHOUT PRIOR WRITTEN PERMISSION OF EVERSOURCE UTILITIES.



**PURPOSE & DESCRIPTION**

EVSOURCE IS REQUESTING PERMISSION TO INSTALL NEW JOINT OWNED UTILITY POLES ALONG LOUDVILLE RD FROM THE INTERSECTION OF MAIN RD TO MINERAL RD. THIS SKETCH ONLY ILLUSTRATES PROPOSED LOCATIONS OF NEW POLES. THERE WILL ALSO BE POLES REPLACED IN KIND ALONG THE PROJECT ROUTE. ALL DIMENSIONS ARE FROM THE CENTERLINE OF ROAD. ADJACENT EXISTING UTILITY POLES OR ADJACENT PLOT LINES. POLES WILL BE SET IN-LINE WITH EXISTING POLES, WITH A RANGE OF 30'-35' OFF CENTERLINE OF ROAD.

POLE PETITION  
 LOUDVILLE RD  
 WESTHAMPTON MA

DATE	CIRCUIT	VOLTAGE	WORK ORDER	FWD
06/24/2021	15A3	23KV	6623692	80117917
SCALE: NTS		DRAWN BY: R. AIJAZ		



LEGEND

- PROPOSED JOINT POLE
- PROPOSED EVERSOURCE POLE
- ⊗ EXISTING JOINT POLE
- EXISTING EVERSOURCE POLE
- ⊗ EXISTING EVERSOURCE POLE TO BE JOINT
- ⊗ EXISTING FOREIGN POLE TO BE JOINT
- PROPOSED PAD MOUNT TRANSFORMER
- EXISTING PAD MOUNT TRANSFORMER
- M EXISTING MANHOLE
- UG EXISTING CONDUIT
- UG PROPOSED CONDUIT
- Ⓜ PROPOSED HANDHOLE
- ⊗ EXISTING HANDHOLE
- ANCHOR
- Ⓢ PROPOSED SILO
- ⊗ EXISTING SILO
- HEXHOLE

PROPRIETARY INFORMATION:  
 THE INFORMATION ON THIS MAP SHALL BE CONSIDERED PROPRIETARY TO EVERSOURCE AND THE USER (WHICH SHALL BE DEFINED AS ANY PERSON OR ENTITY WHO HAS RECEIVED THE MAP THROUGH SALE, PURCHASE, EXCHANGE, GIFT OR OTHERWISE) SHALL KEEP IT IN CONFIDENCE AND SHALL NOT FURNISH OR DISCLOSE IT TO ANY THIRD PARTY WITHOUT PRIOR WRITTEN PERMISSION OF EVERSOURCE UTILITIES.



POLE PETITION  
 LOUDVILLE RD  
 WESTHAMPTON MA


Rohail Aijaz  
 ControlPoint Technologies, Inc  
 Cell: 857-654-6534  
 Email: Raijaz@cpteng.com

**PURPOSE & DESCRIPTION**

EVSOURCE IS REQUESTING PERMISSION TO INSTALL NEW JOINT OWNED UTILITY POLES ALONG LOUDVILLE RD FROM THE INTERSECTION OF MAIN RD TO MINERAL RD. THIS SKETCH ONLY ILLUSTRATES PROPOSED LOCATIONS OF NEW POLES. THERE WILL ALSO BE POLES REPLACED IN KIND ALONG THE PROJECT ROUTE. ALL DIMENSIONS ARE FROM THE CENTERLINE OF ROAD. ADJACENT EXISTING UTILITY POLES OR ADJACENT PLOT LINES. POLES WILL BE SET IN-LINE WITH EXISTING POLES, WITH A RANGE OF 30'-35' OFF CENTERLINE OF ROAD.

DATE	CIRCUIT	VOLTAGE	WORK ORDER	FWO
04/24/2021	15A3	23KV	6623692	80117917

SCALE: NTS DRAWN BY: R. AIJAZ

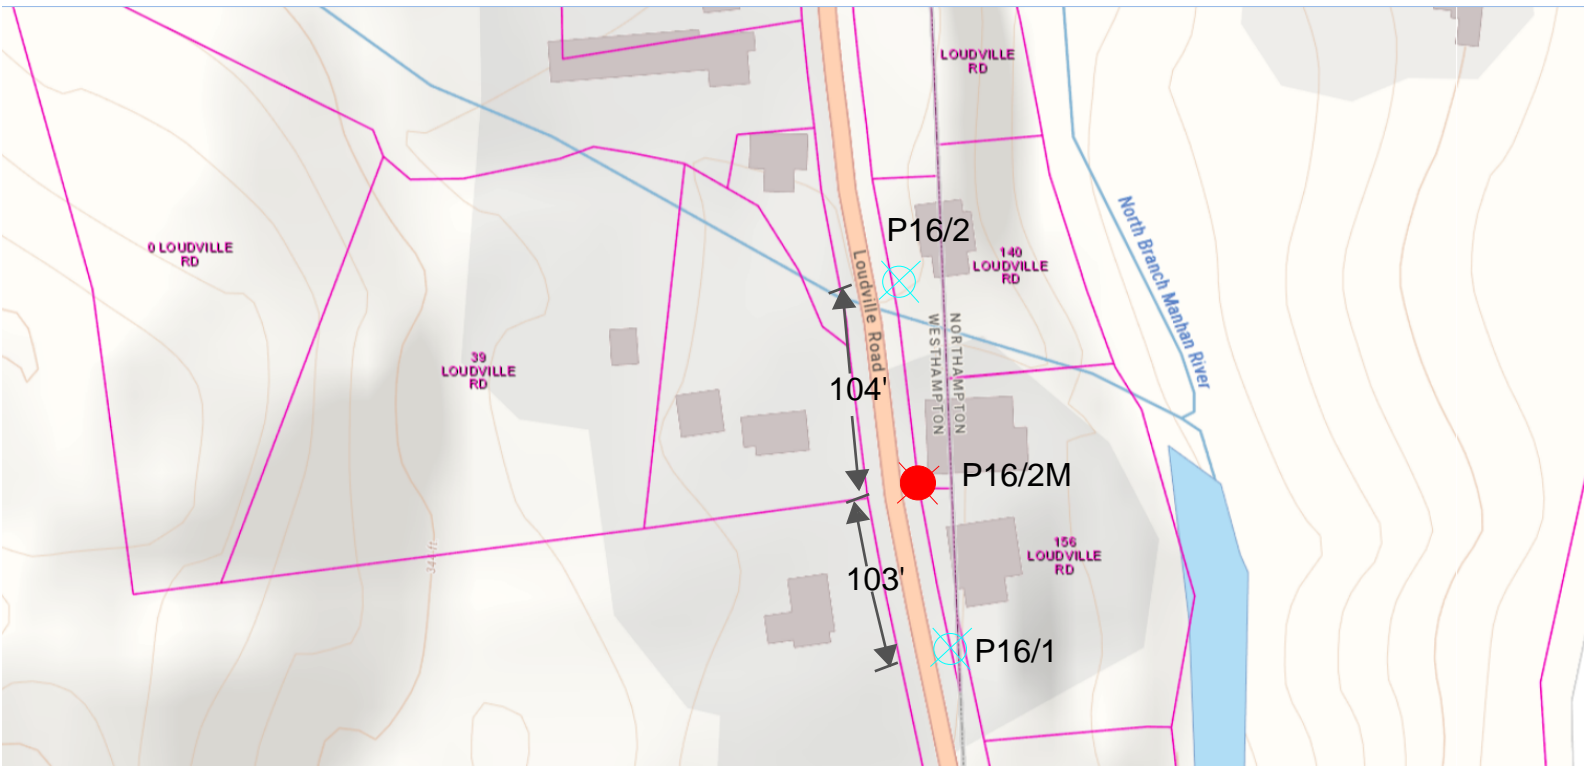

LEGEND

- PROPOSED JOINT POLE
- PROPOSED EVERSOURCE POLE
- EXISTING JOINT POLE
- EXISTING EVERSOURCE POLE
- EXISTING EVERSOURCE POLE TO BE JOINT
- EXISTING FOREIGN POLE TO BE JOINT
- PROPOSED PAD MOUNT TRANSFORMER
- EXISTING PAD MOUNT TRANSFORMER
- EXISTING MANHOLE
- UG EXISTING CONDUIT
- UG PROPOSED CONDUIT
- PROPOSED HANDHOLE
- EXISTING HANDHOLE
- ANCHOR
- PROPOSED SILO
- EXISTING SILO
- HEXHOLE

**PROPRIETARY INFORMATION:**  
 THE INFORMATION ON THIS MAP SHALL BE CONSIDERED PROPRIETARY TO EVERSOURCE AND THE USER (WHICH SHALL BE DEFINED AS ANY PERSON OR ENTITY WHO HAS RECEIVED THE MAP THROUGH SALE, PURCHASE, EXCHANGE, GIFT OR OTHERWISE) SHALL KEEP IT IN CONFIDENCE AND SHALL NOT FURNISH OR DISCLOSE IT TO ANY THIRD PARTY WITHOUT PRIOR WRITTEN PERMISSION OF EVERSOURCE UTILITIES.



POLE PETITION  
 LOUDVILLE RD  
 WESTHAMPTON MA

Rohail Aijaz  
 ControlPoint Technologies, Inc.  
 Cell: 857-654-6534  
 Email: Raijaz@cpteng.com

PURPOSE AND DESCRIPTION:

EVERSOURCE IS REQUESTING PERMISSION TO INSTALL NEW JOINT OWNED UTILITY POLES ALONG LOUDVILLE RD FROM THE INTERSECTION OF MAIN RD TO MINERAL RD. THIS SKETCH ONLY ILLUSTRATES PROPSD LOCATIONS OF NEW POLE. THERE WILL ALSO BE POLES REPLACED IN KIND ALONG THE PROJECT ROUTE. ALL DIMENSIONS ARE FROM THE CENTERLINE OF ROAD. ADJACENT EXISTING UTILITY POLES OR ADJACENT PLOT LINES. POLES WILL BE SET IN-LINE WITH EXISTING POLES, WITH A RANGE OF 30'-35' OFF CENTERLINE OF ROAD

DATE	CIRCUIT	VOLTAGE	WORK ORDER	FWO
06/24/2021	15A3	23KV	6623692	80117917
SCALE	NTS	DRAWN BY	R. AIJAZ	